

BASEMENT FLOOR PLAN

Notes:-

All dimensions are to be read and not measured. All dimensions are in feet and inches

Project :-

PROPOSED PLAN FOR GURUKUL PUBLIC SCHOOL, GOTAN

Scale:- N.T.S.

Date:-


20-08-2022


Drn By:- AR.MAHENDRA

Title :-

OPTION NO-01

GROUND UP DESIGN STUDIO  
ARCHITECT & INTERIOR DESIGNER  
Mob: 7300009137  
Email: ar.mahendra9610@gmail.com

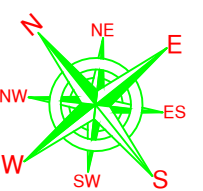

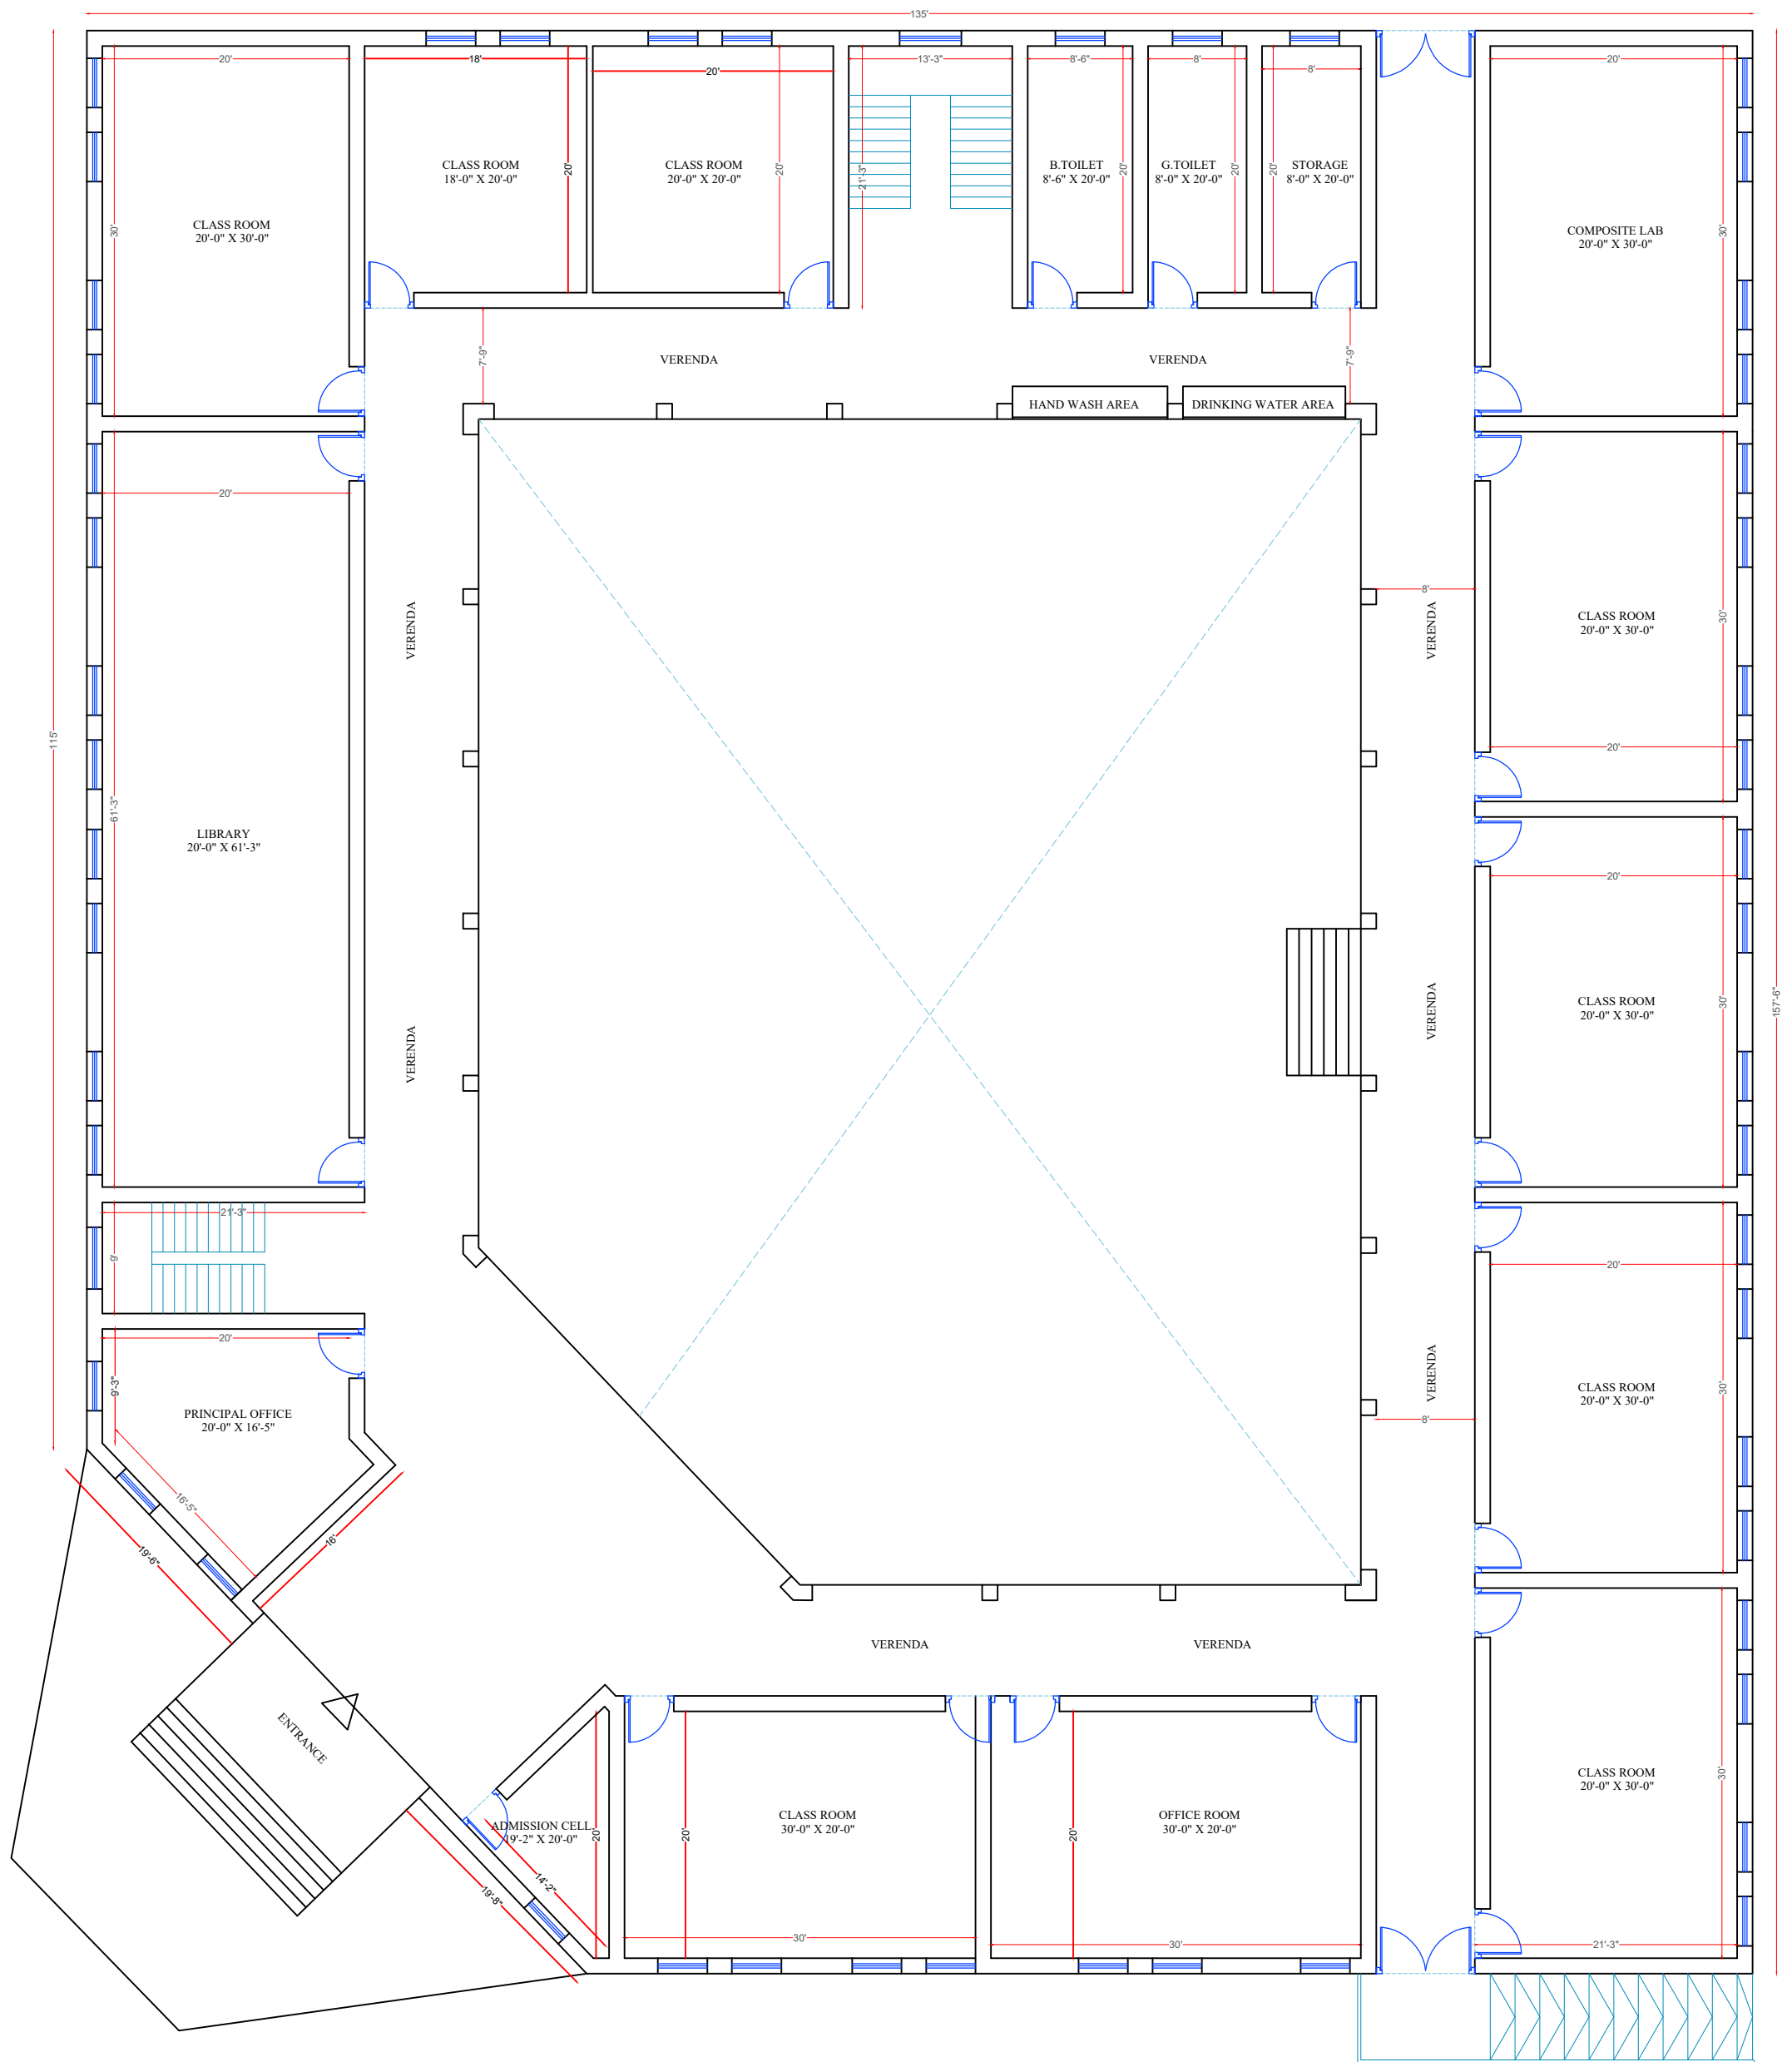

GROUND FLOOR PLAN

Notes:-

All dimensions are to be read and not measured.  
All dimensions are in feet and inches

Project :-

PROPOSED PLAN FOR  
GURUKUL PUBLIC SCHOOL,  
GOTAN

Scale:- N.T.S.

Date:-

20-08-2022

Drn By:-

AR.MAHENDRA

Title :-

OPTION NO-01

GROUND UP DESIGN STUDIO

ARCHITECT & INTERIOR DESIGNER

Mob: 7300009137

Email: ar.mahendra9610@gmail.com

